


DRAWING LOCATION - P:\PREP\_SUB\10547500\47581\47581-PL\_IRVINGTON ELEMENTARY.DWG - PRINTED BY PDILWORTH DN 03-17-16 - 8440n

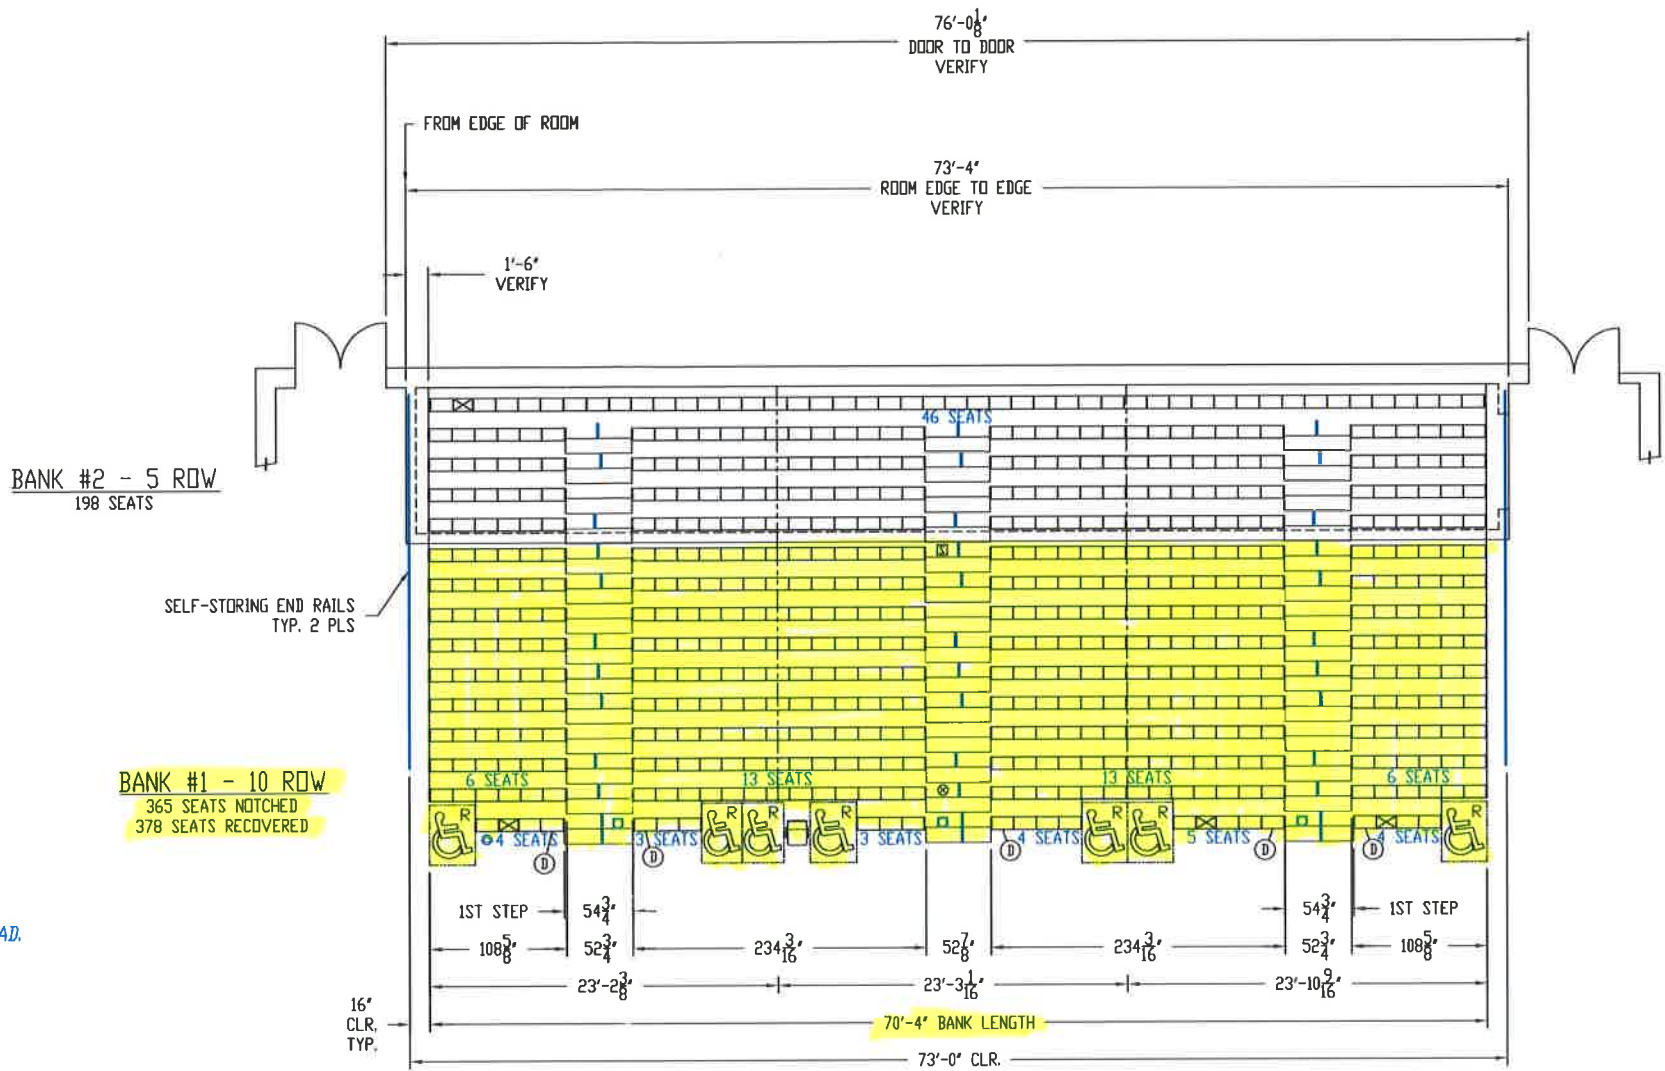

- = RECOMMENDED LOCATION OF DESIGNATED AISLE SEAT. ADAAG 221.4 & 802.4. IBC 2009 1108.2.5
- Ⓛ = ISA DECAL PROVIDED BY INTERKAL. LOCATE AT ALL WHEEL CHAIR SPACES AND DESIGNATED AISLE SEATS

**STANDARD INTERKAL POWER REQUIREMENTS:**

1. WIRING AND NON-FUSIBLE SAFETY SWITCHES(S) SUITABLE FOR THE LINE VOLTAGE TO BE PROVIDED BY ELECTRICAL CONTRACTOR OR OTHERS WITH BRANCH CIRCUIT PROTECTION TO EACH NOT EXCEEDING 15 AMPS. ALL PLATFORM WIRING FURNISHED BY INTERKAL.
2. BRANCH CIRCUIT PROTECTION DEVICES BY OTHERS TO BE ACCESSIBLE WHEN PLATFORMS ARE CLOSED.
3. VERIFY ELECTRICAL INFORMATION:  
CIRCUIT 3 PHASE, 208-230 VOLTS, 60 HERTZ  
EACH 1/2 HORSE POWER MOTOR DRAWS 2.0-2.2 AMPS. FULL LOAD.  
MOTORS RUN SIMULTANEOUSLY.
4. [S] SAFETY SWITCHES(S) LOCATED APPROXIMATE 5'- 0" ABOVE FINISHED FLOOR @ F.F. FOR REVERSE FOLD UNITS
5. [M] FRICTION POWER MOTOR
6. [X] STOP/START REVERSING CONTACTOR (WIRING HARNESS)
7. [P] PENDANT SWITCH RECEPTACLE

THE MATERIAL BEING SUPPLIED WILL BE PER INTERKAL'S STANDARD SPECIFICATIONS AND APPLICATIONS AT TIME OF SHIPMENT.

APPROVED BY:

ARCHITECT OR GENERAL CONTRACTOR TO SKETCH IN AND DIMENSION ANY WALL OBSTRUCTIONS SUCH AS COLUMNS, PIPES, GRILLES, ETC...

ARCHITECT/CONTRACTOR TO SPECIFY:

WALL CONSTRUCTION ----- HOLLOW BLOCK

WALL THICKNESS ----- SPECIFY

FINISHED FLOOR MATERIAL --- WOOD FLOATING/CONCRETE

FINISHED FLOOR TO BE LEVEL PLUS OR MINUS 1/8" IN 8'-0"

THE LAYOUT SHOWN IS DRAWN ACCORDING TO INTERKAL'S INTERPRETATION OF (KBC 2013 & IBC 2012) SHOULD THE APPLICABLE CODE DIFFER FROM THAT STATED, PLEASE INDICATE IN THE SPACE PROVIDED:

NOTE CODE

IF NO OTHER CODE IS INDICATED, IT WILL BE ASSUMED THE DISTRIBUTOR / ARCHITECT AGREES WITH THE CODE APPLIED AND ITS INTERPRETATION. SHOULD THE APPLICABLE CODE DIFFER FROM THAT STATED INTERKAL SHALL NOT BE HELD ACCOUNTABLE FOR ANY DEVIATIONS TO THE LAYOUT SHOWN.

INTERKAL TELESCOPIC AND FIXED OPEN SEATING  
 INTERKAL EXCEL SEAT MODULE NOTCHED RECOVERED  
 15 ROW SEATING CAPACITY @ 18" PER PERSON = 563 576  
 WHEEL CHAIR CAPACITY @ 36 1/4" PER PERSON = 7 0

Ⓛ = COMPANION CHAIR(S) BY OTHERS TYP.

Yellow Highlight Indicates the Portion of Bleachers For Sale

QTY	ACCESSORY LIST	REV.
1	10 ROW SELF STORING END RAILS	
1	5 ROW SELF STORING END RAILS - ALL ROWS	
1	10 ROW FOOT LEVEL AISLES W/SSAR	
1	10 ROW INTERMEDIATE STEPS	
1	5 ROW FOOT LEVEL AISLES W/SSAR	
1	5 ROW INTERMEDIATE STEPS	
1	BALCONY ACCESS	
1	1 ROW x 36 1/4" RECOVERABLE NOTCHOUTS	
1	1 ROW x 61 1/2" RECOVERABLE NOTCHOUTS	
1	EXTENDED CLOSURE x BANK LENGTH	
1	TIMER'S TABLE - 18" x 96"	
1	BANK FRICTION POWER W/MOTION MONITOR	
1	PAIR LIMIT SWITCHES - OPEN/CLOSE	
1	10" *SPECIFY COLOR* EXCEL SEAT MODULES	

IRVINGTON ELEMENTARY  
IRVINGTON, KY

**Interkal**

5991 EAST CORK STREET - KALAMAZOO, MICHIGAN 49048

47581-P1

DRWN EDILLON 10-7-15

CHKD

APVD

SCALE 1/8" = 1'-0"

SHEET 1 OF 5

DRGNO C-47581-P1