




REFER TO 1/S1.6 & 3/S5.3 (NO ANGLE)

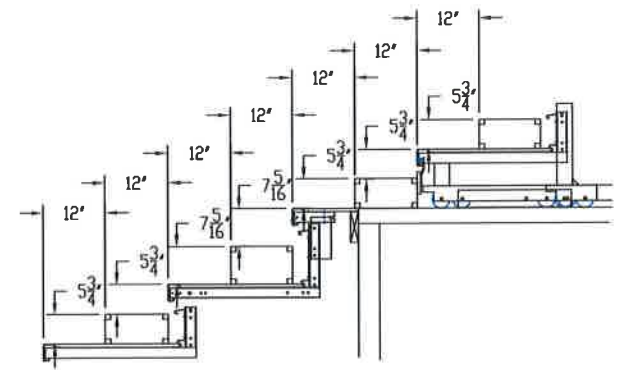

BALCONY ACCESS DETAIL

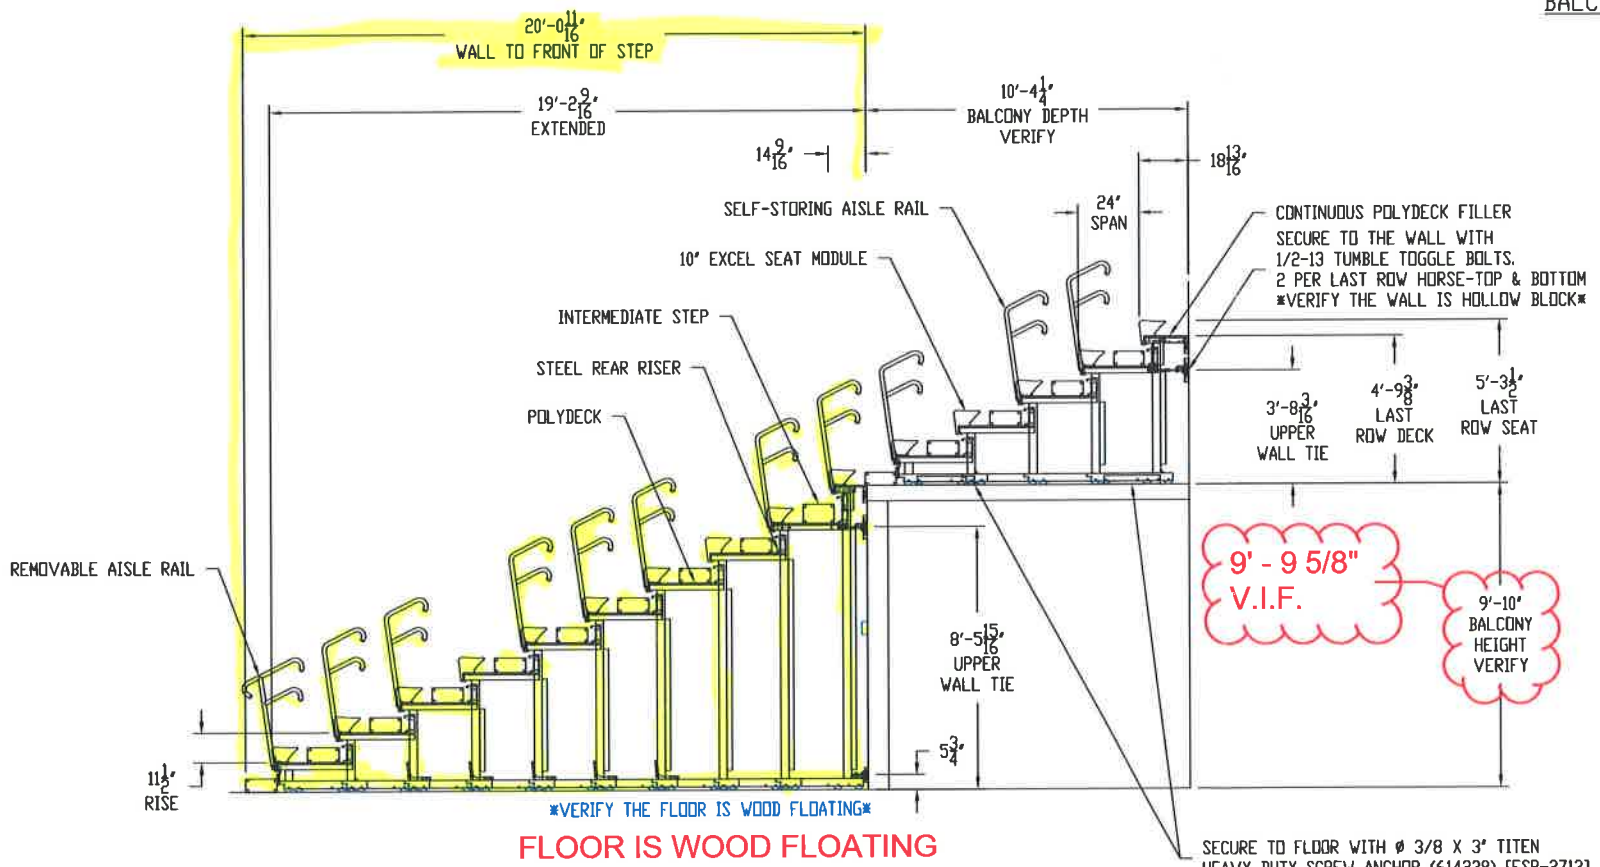


15 ROW SIDE ELEVATION  
BANK #1 - 10 ROW TELESCOPIC  
BANK #2 - 5 ROW FIXED OPEN

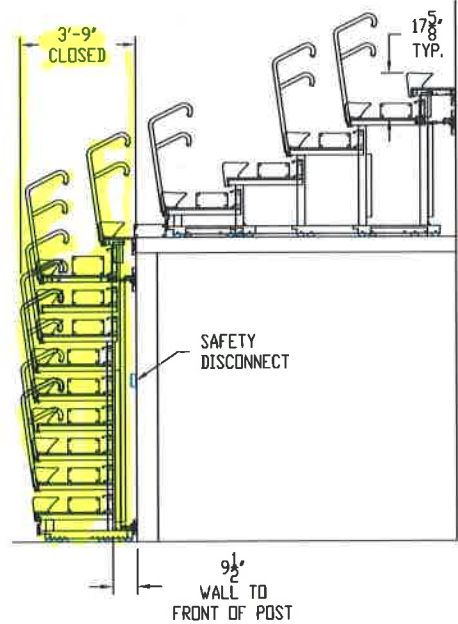

CLOSED VIEW

Yellow Highlight Indicates the Portion of Bleachers For Sale

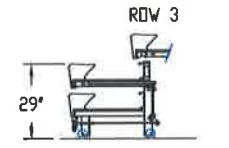

RECOVERABLE NOTCH

DRAWING LOCATION - P:\PRE-SUB\TGS47500\47581\47581-S1.DWG - PRINTED BY PDL WORTH ON 03-17-16 - 8:44am

REV.	DRWN.	CHKD.	APVD.	DATE

IRVINGTON ELEMENTARY  
IRVINGTON, KY  
**Interkal**  
5981 EAST CORK STREET - KALAMAZOO, MICHIGAN 49048

47581-S1  
DRWN EDILLON 10-7-15  
CHKD  
APVD  
SCALE 1/4" = 1'-0"  
SHEET 2 OF 5  
DREGNO C-47581-S1